


# SOUTH LOCHLYN SKETCH

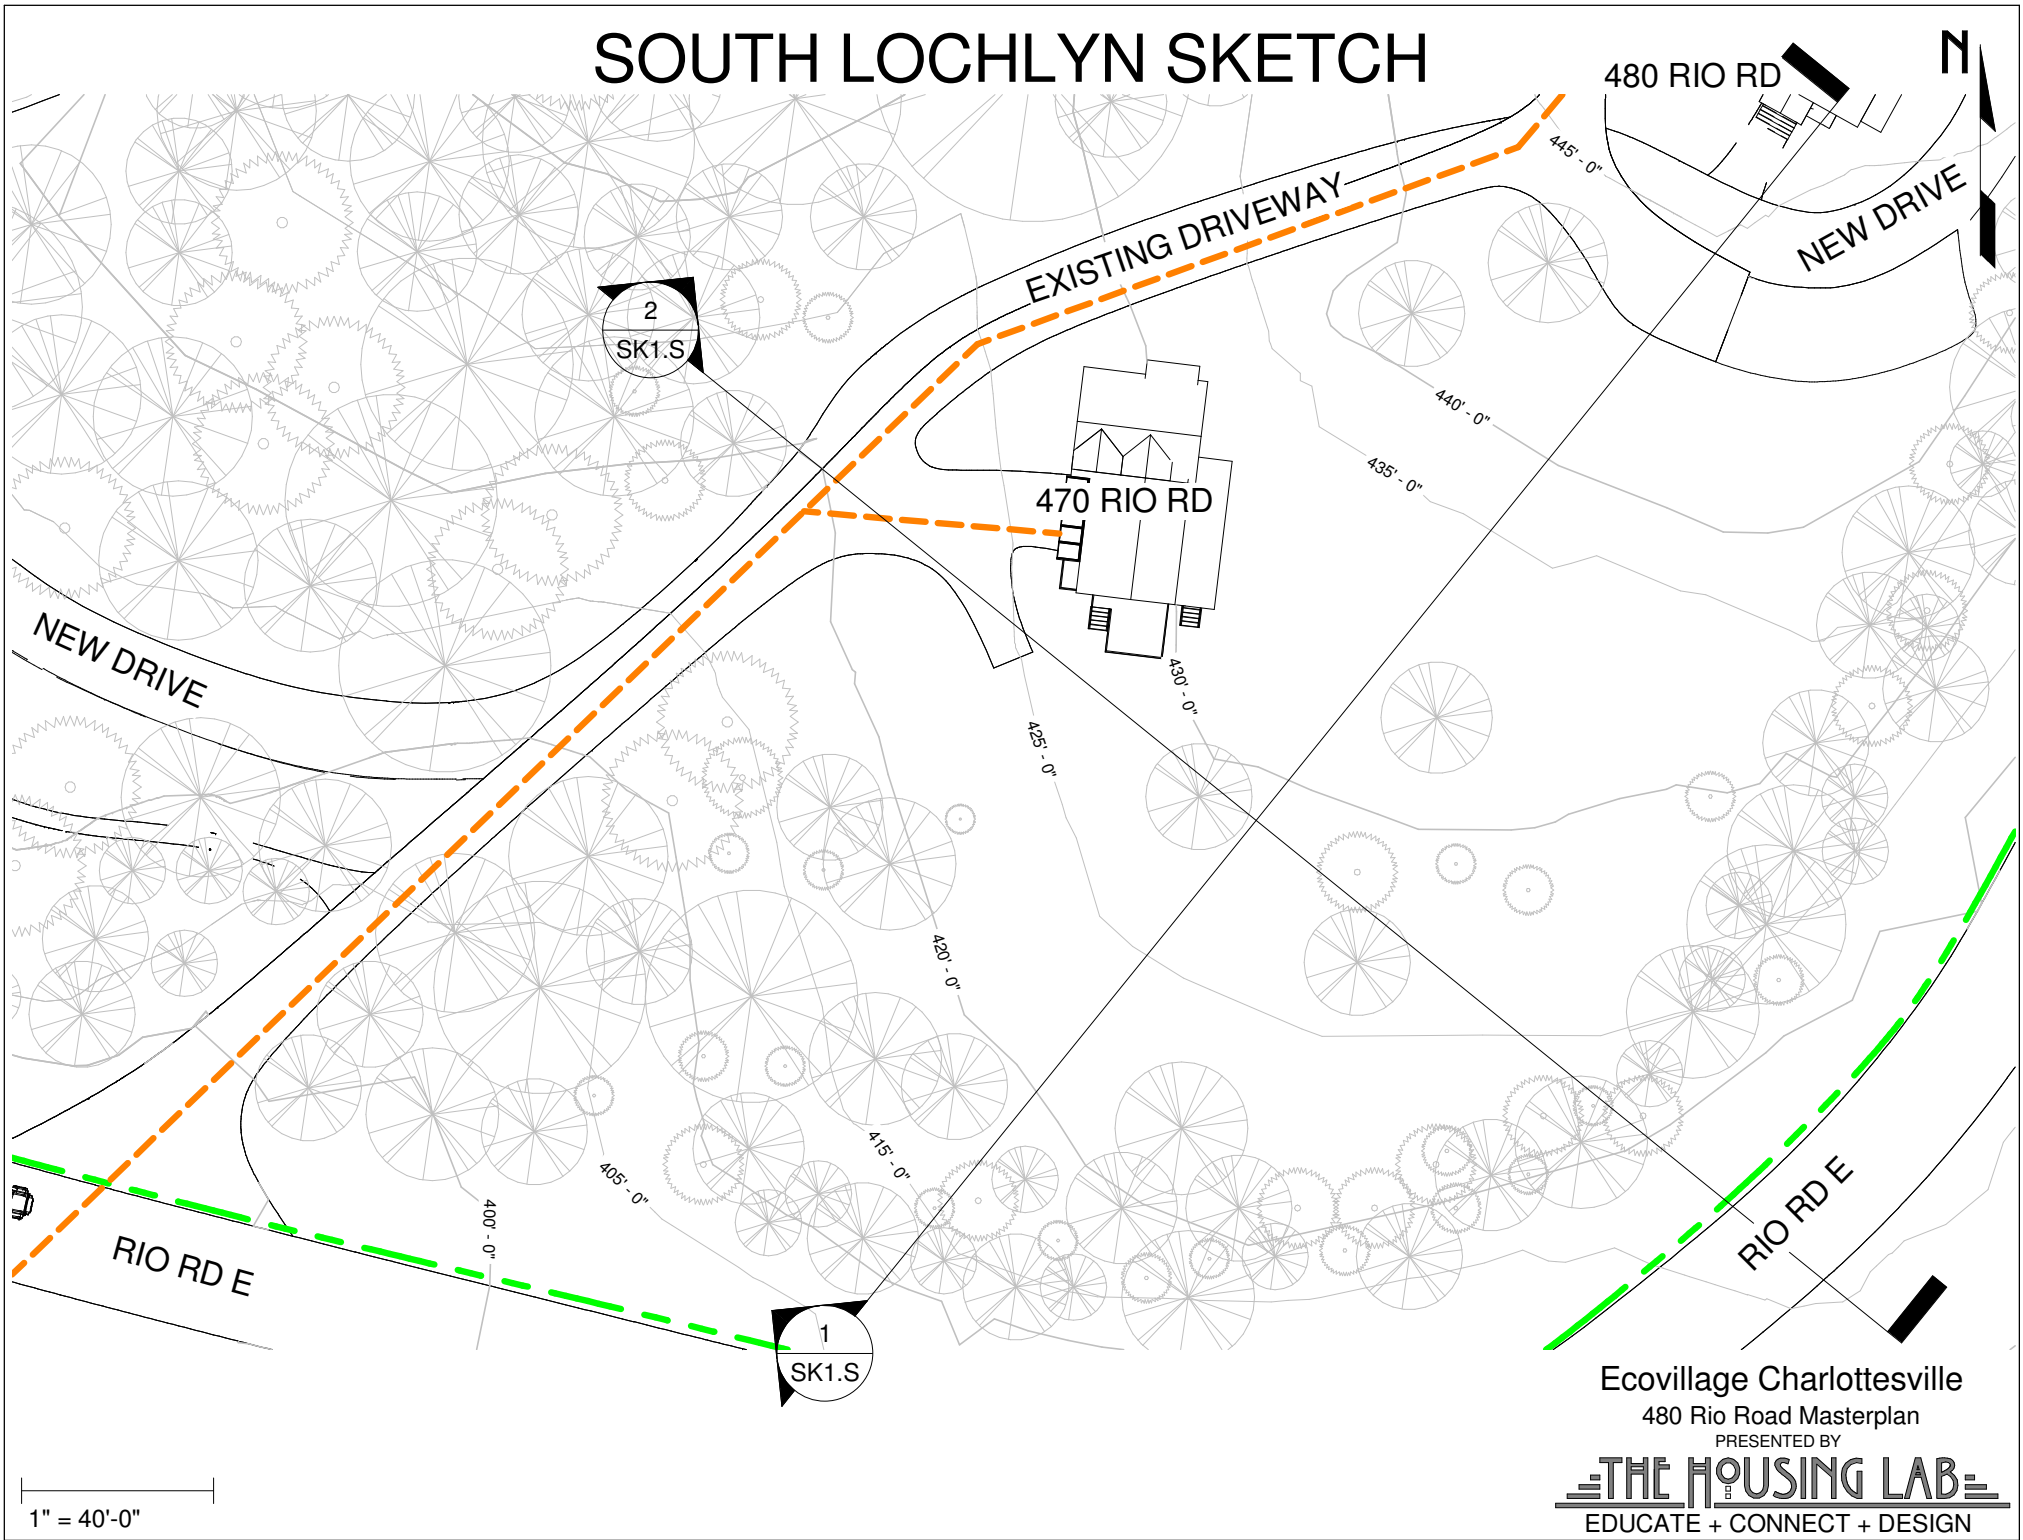


1" = 40'-0"

Ecovillage Charlottesville  
480 Rio Road Masterplan  
PRESENTED BY  
**THE HOUSING LAB**  
EDUCATE + CONNECT + DESIGN


SK1 SOUTH LOCHLYN SKETCH

11/18/2013 7:41:17 PM

# SOUTH LOCHLYN SECTIONS

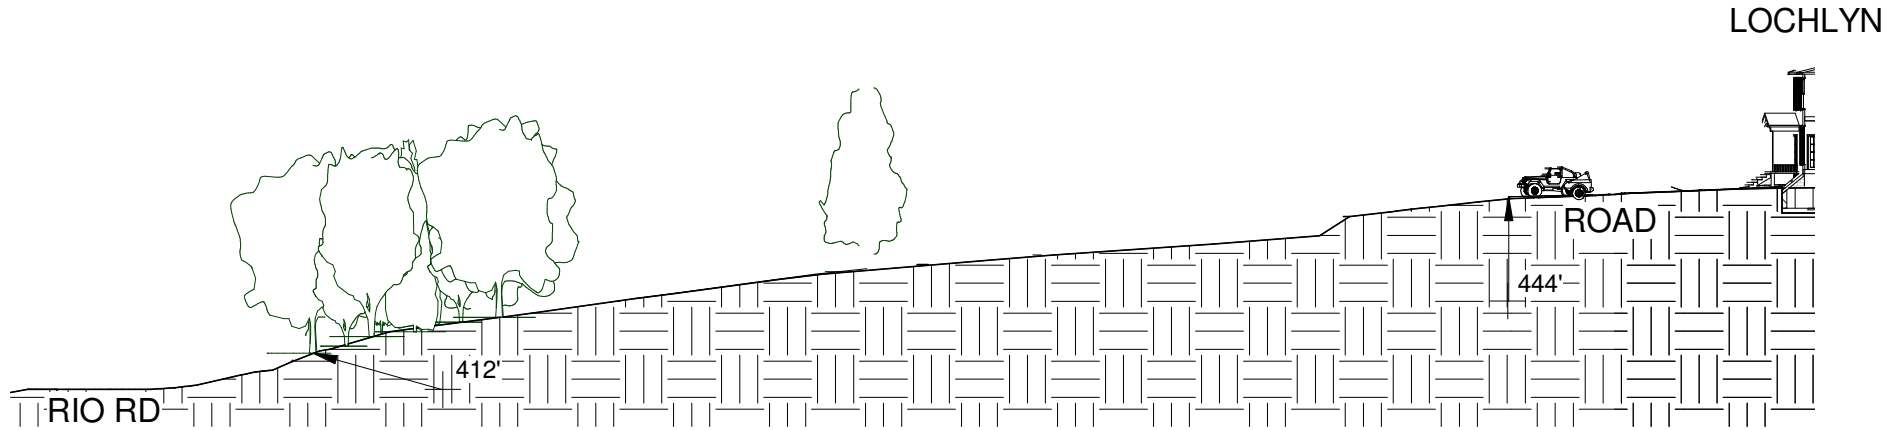


① ALWOOD SECTION 1  
1" = 40'-0"

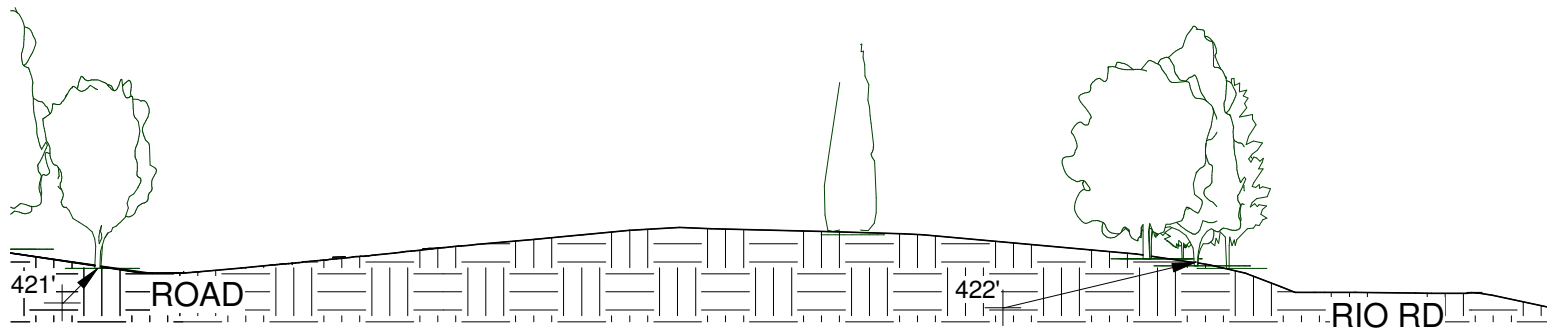

② ALWOOD SECTION 2  
1" = 40'-0"

1" = 40'-0"


# LOCHLYN SKETCH

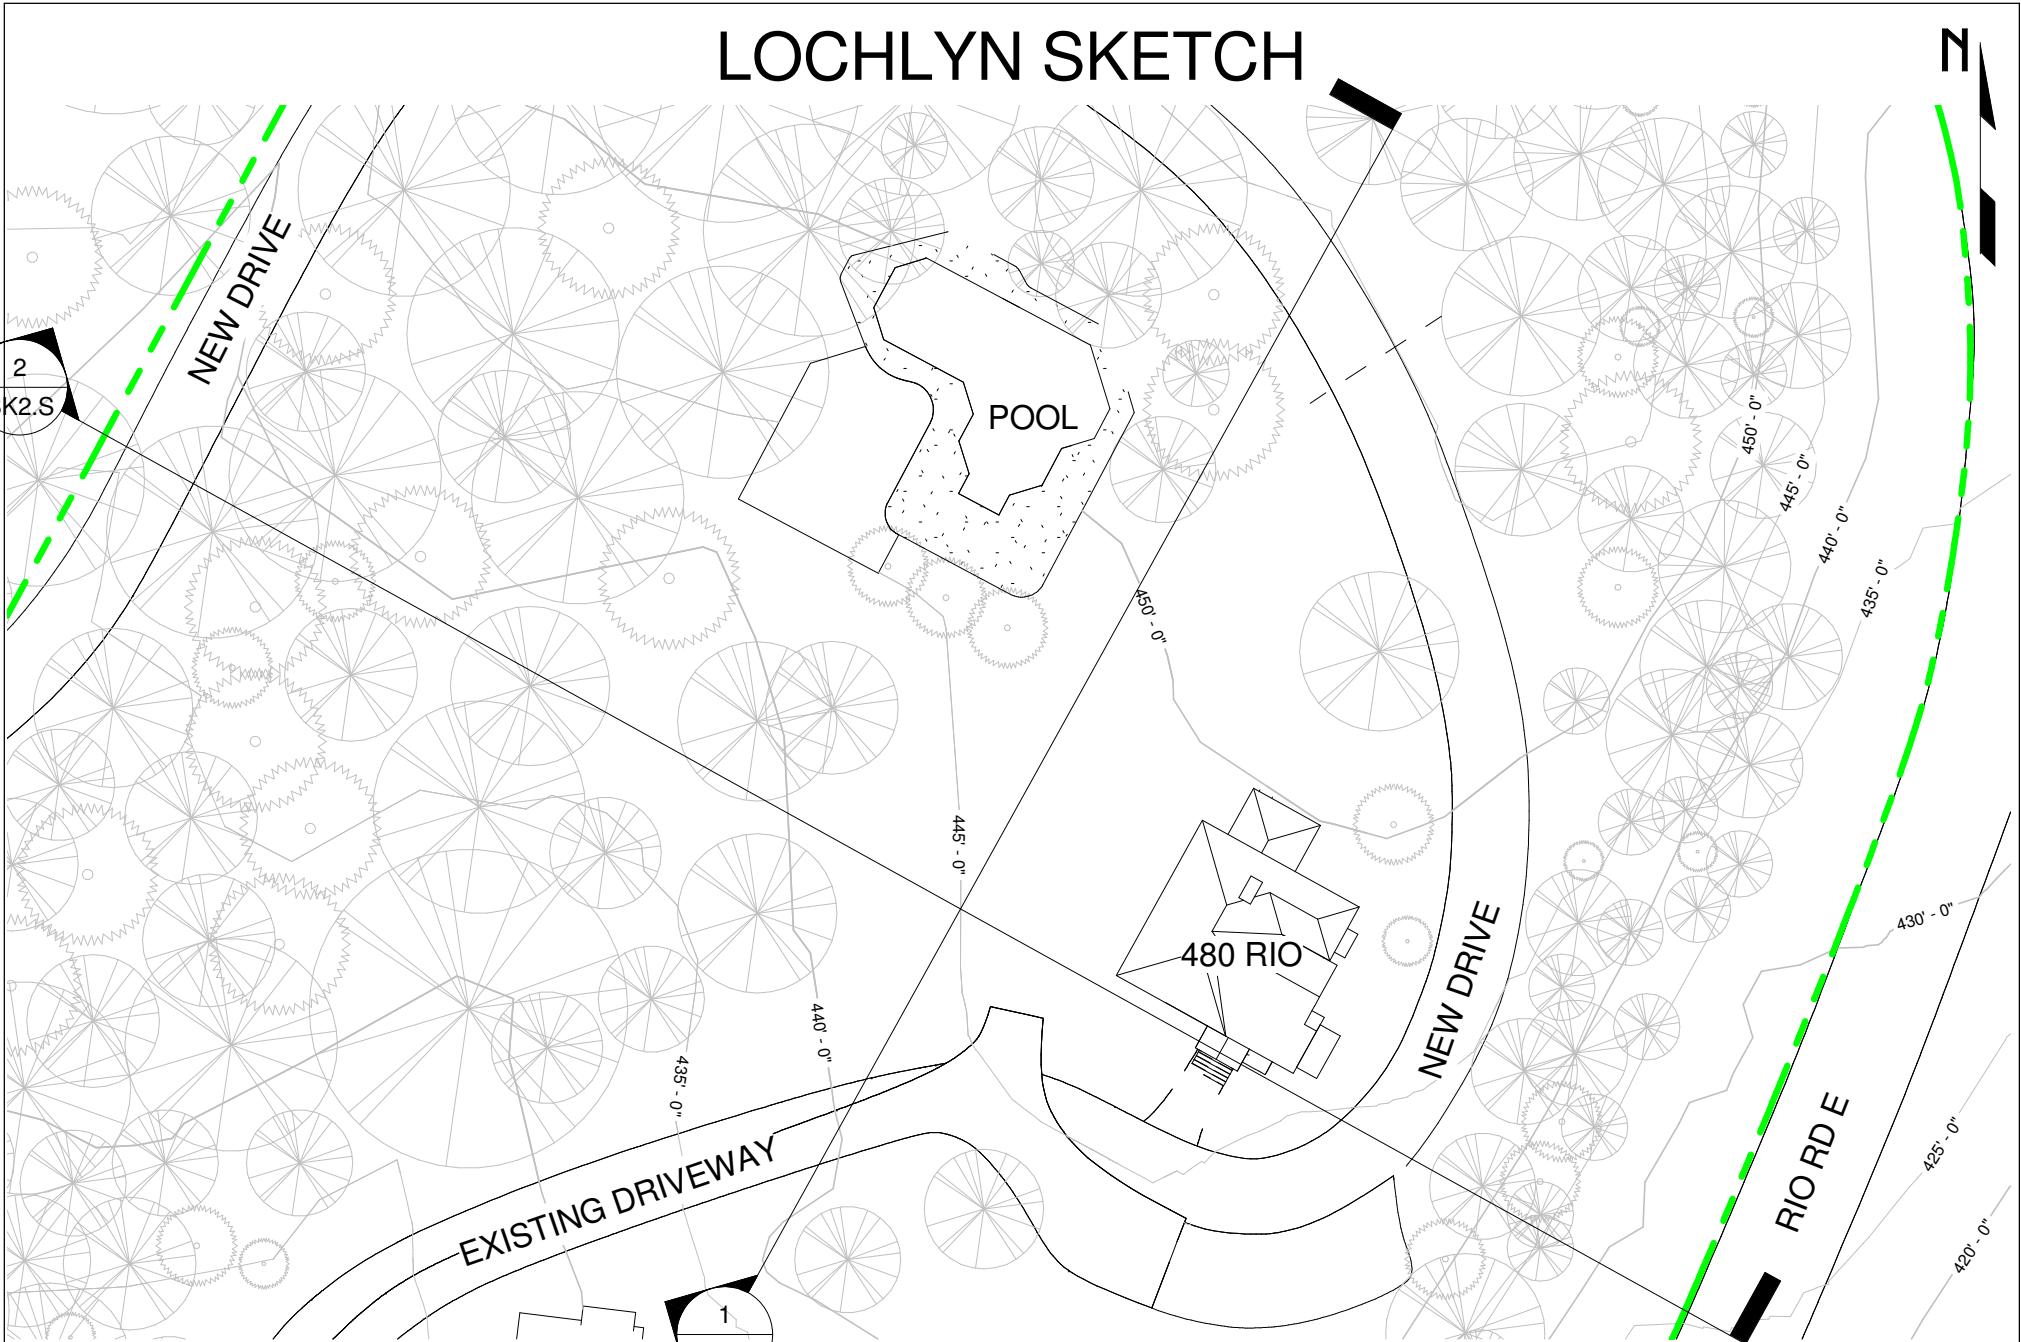


1" = 40'-0"

Ecovillage Charlottesville  
480 Rio Road Masterplan  
PRESENTED BY  
**THE HOUSING LAB**  
EDUCATE + CONNECT + DESIGN

# LOCHLYN SECTIONS

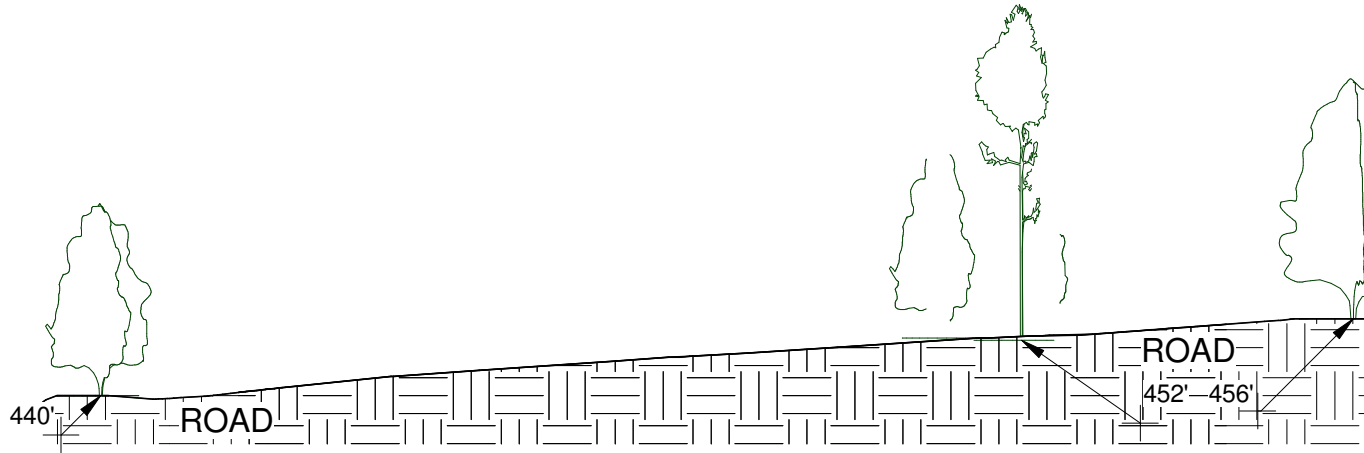

1 LOCHLYN SECTION 1  
1" = 40'-0"

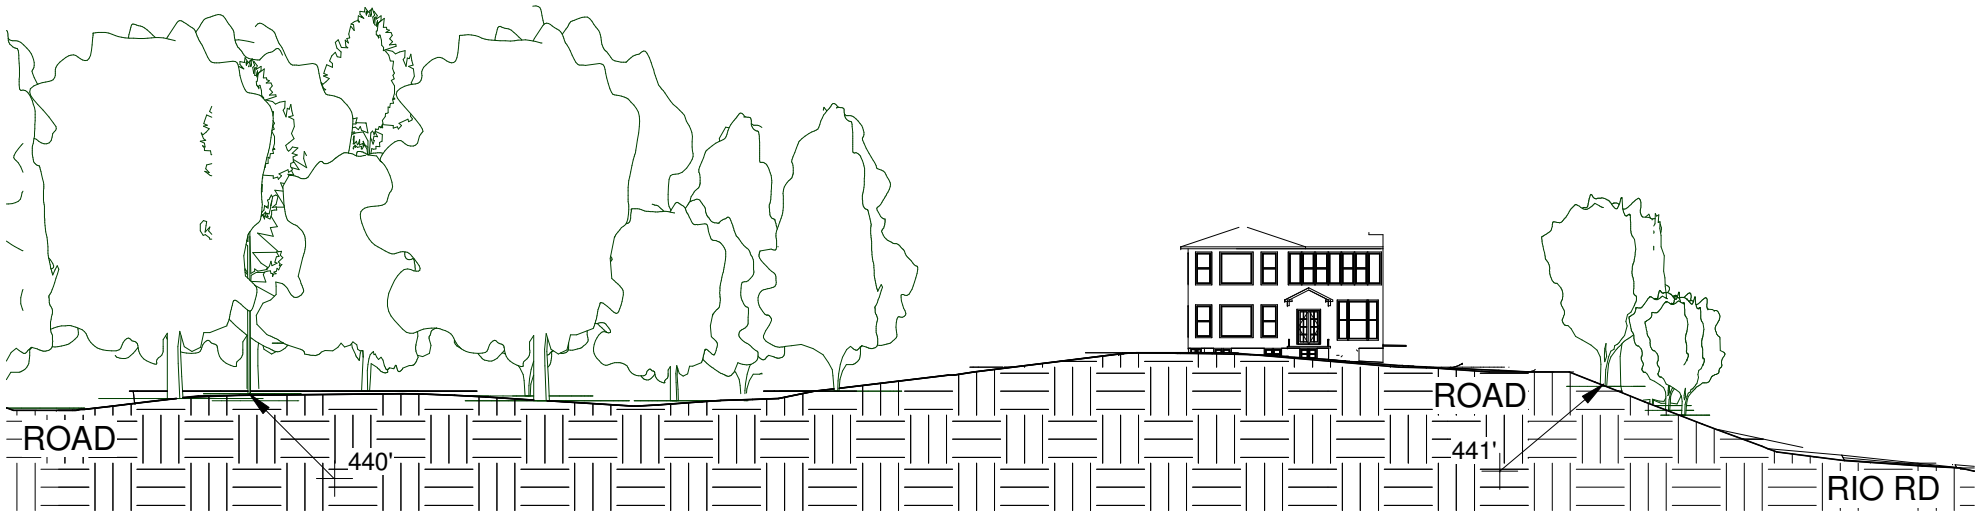


2 LOCHLYN SECTION 2  
1" = 40'-0"

1" = 40'-0"

Ecovillage Charlottesville  
480 Rio Road Masterplan  
PRESENTED BY  
**THE HOUSING LAB**  
EDUCATE + CONNECT + DESIGN

# NORTH LOCHLYN SKETCH

SK3 NORTH LOCHLYN SKETCH

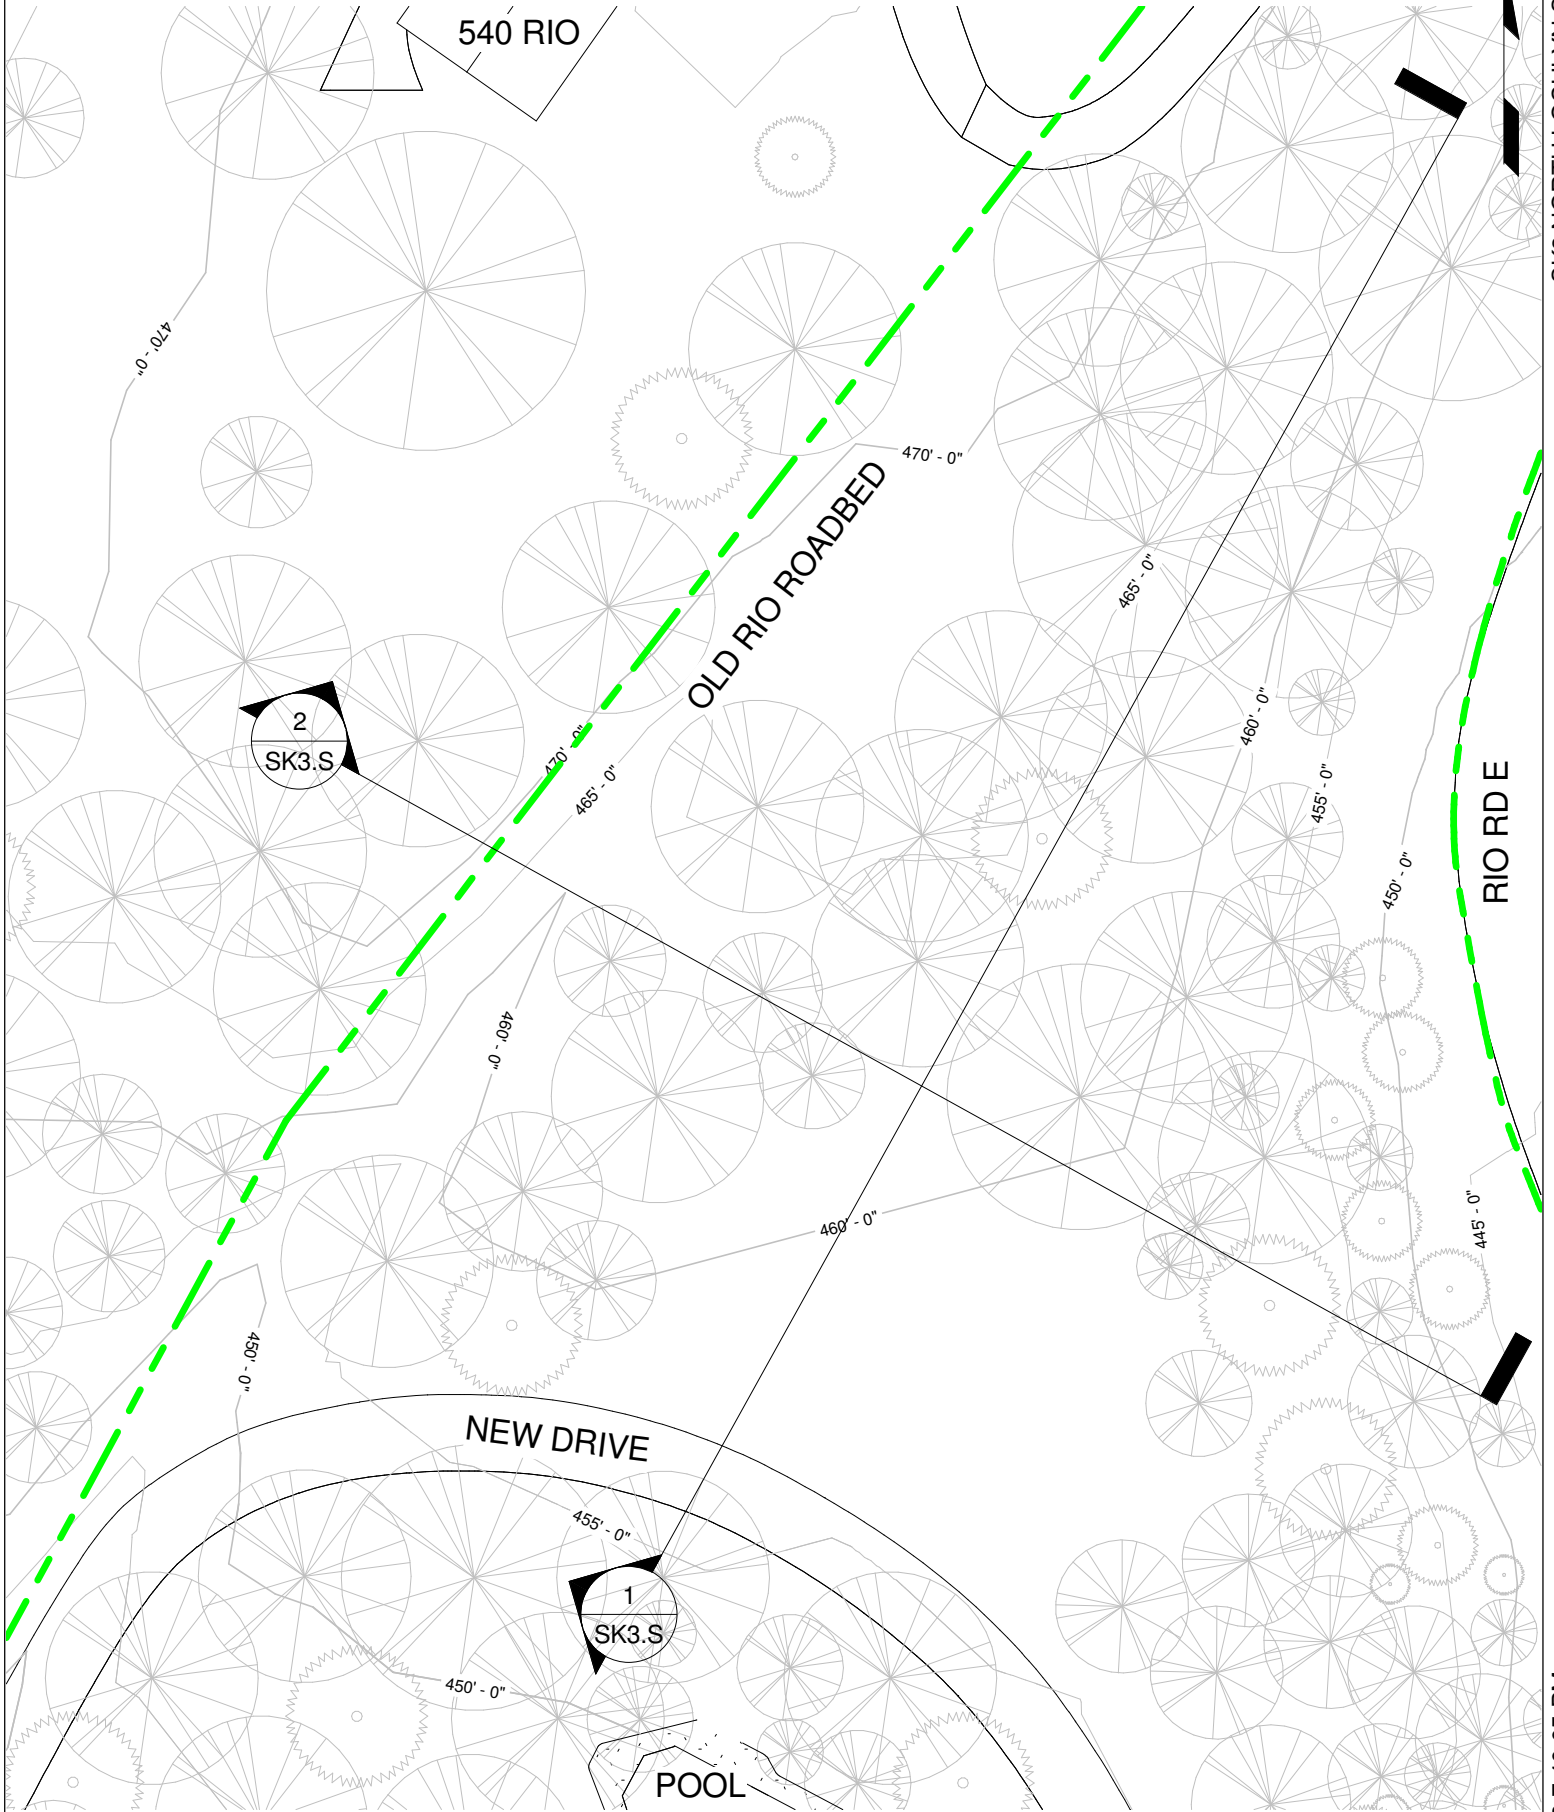


1" = 40'-0"


PRESENTED BY  
**THE HOUSING LAB**  
EDUCATE + CONNECT + DESIGN

11/18/2013 7:40:05 PM

# NORTH LOCHLYN SECTIONS

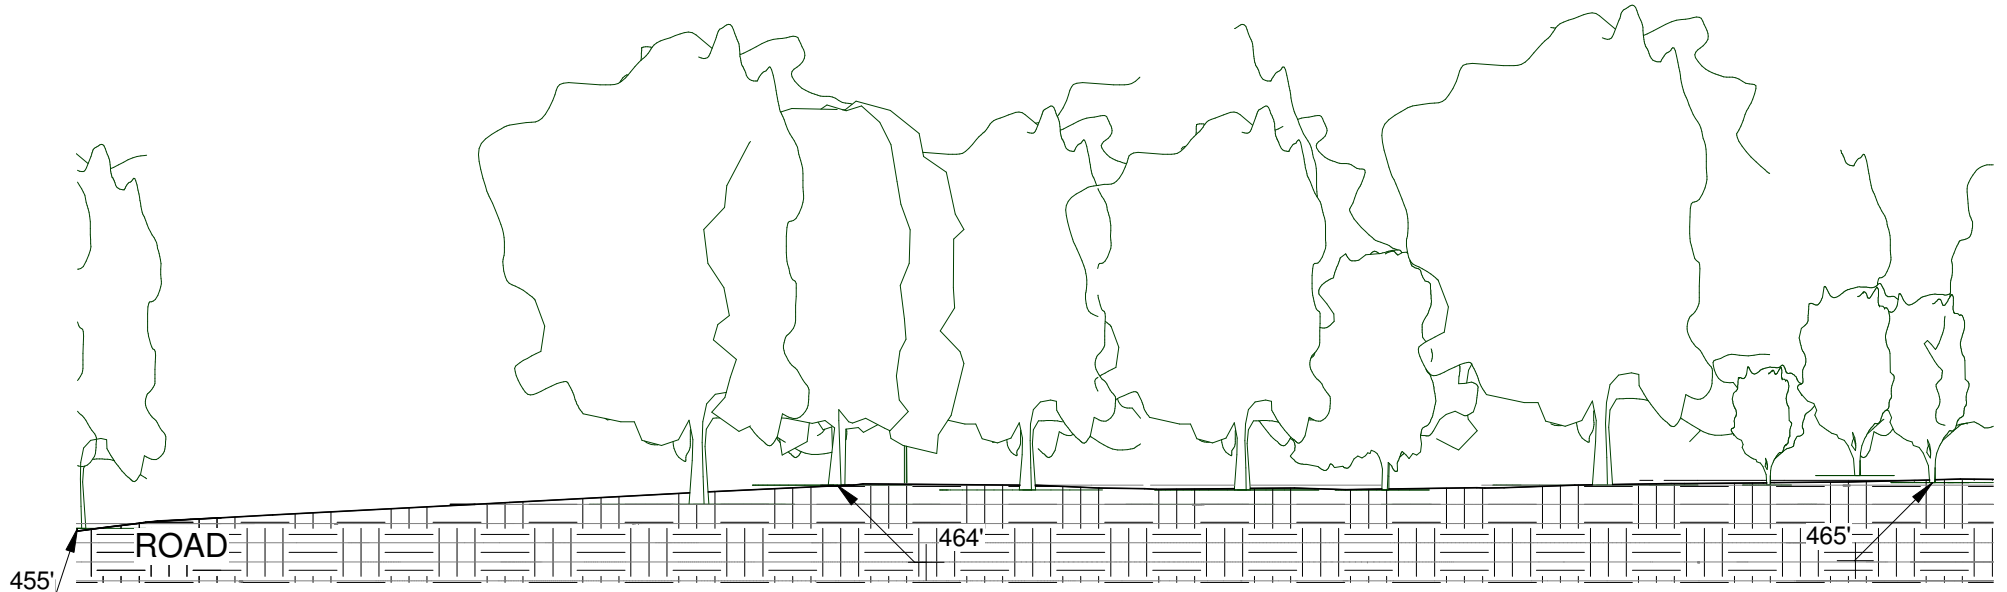

1 ROCKBROOK SECTION 1  
1" = 40'-0"

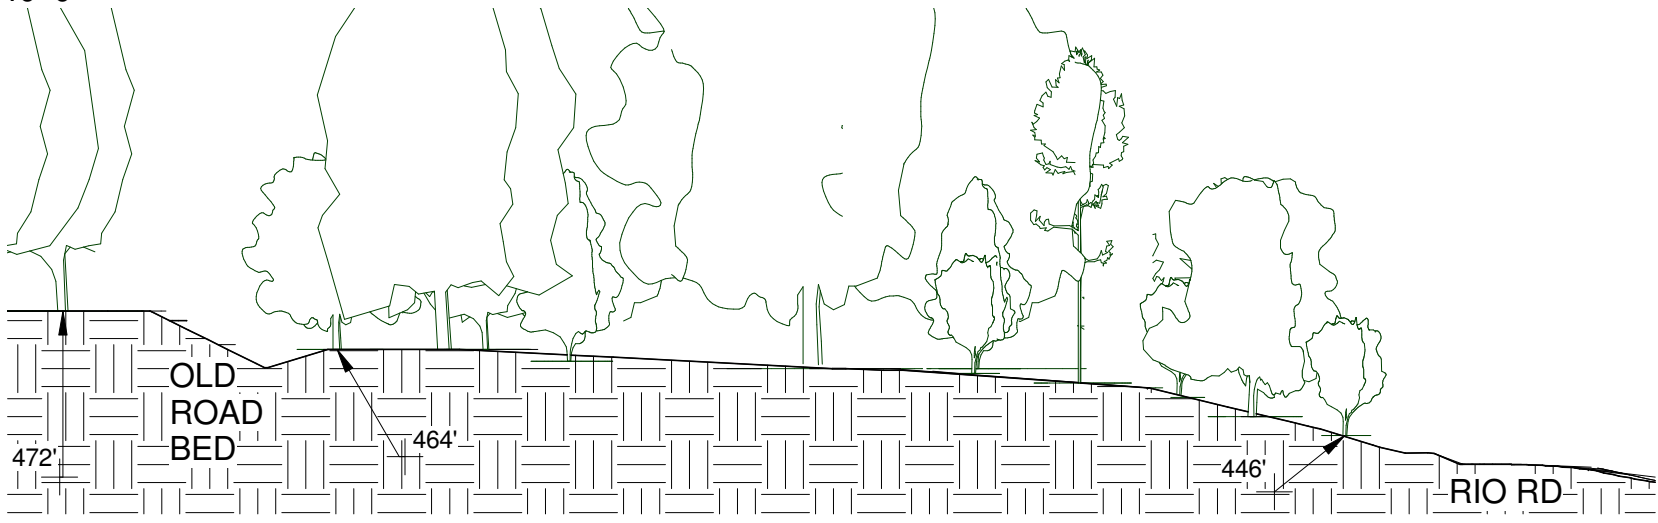

2 ROCKBROOK SECTION 2  
1" = 40'-0"

1" = 40'-0"